



DÖŞEME KIRIŞI

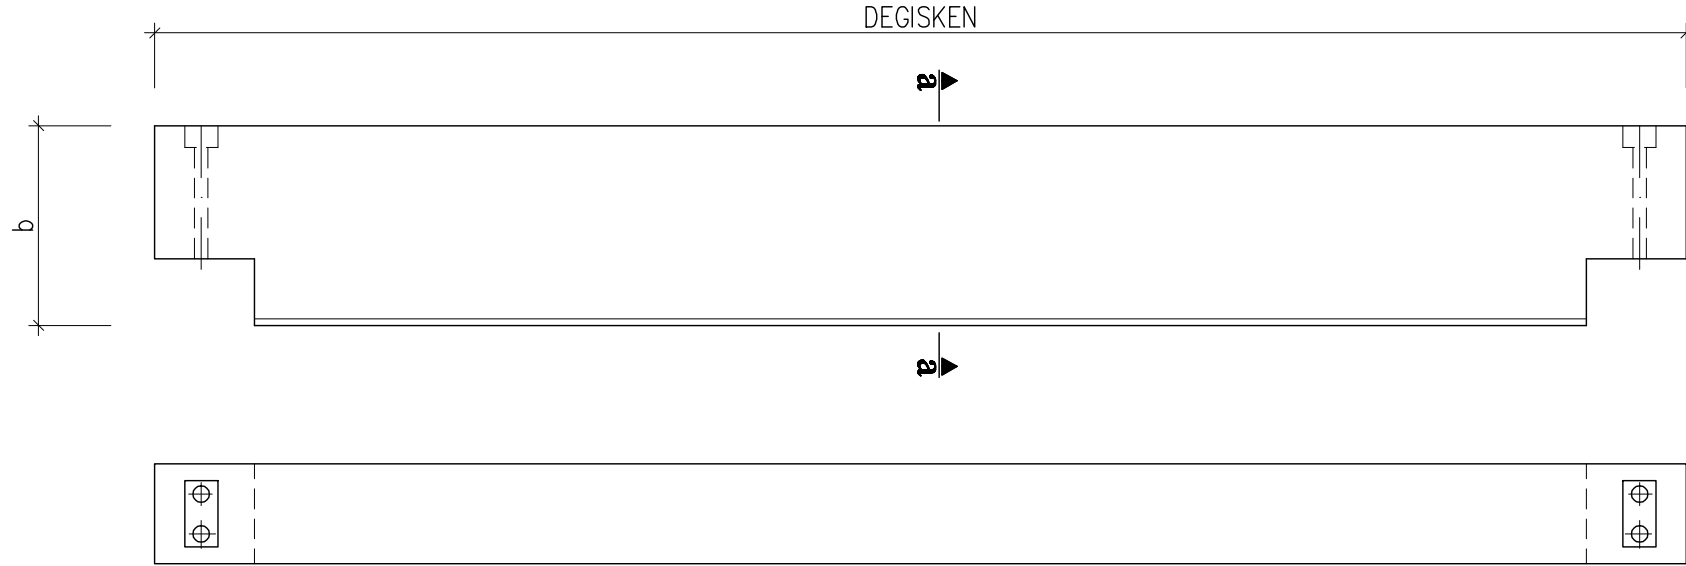

ÜST GÖRÜNÜŞ

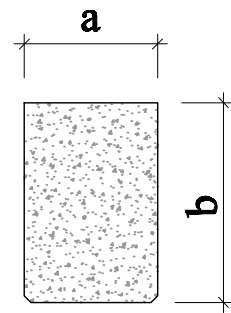

a-a kesiti

TİP	a / b
1	30 / 60
2	30 / 70
3	30 / 80
4	40 / 60
5	40 / 70
6	40 / 80
7	50 / 60
8	50 / 70
9	50 / 80

BETON SINIFI: C30-C35-C40
DONATI ÇELİĞİ: S420 (StIIIa)