

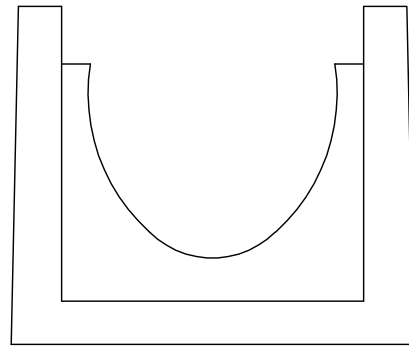


DRENAJ KANALI (ORTA BOY)

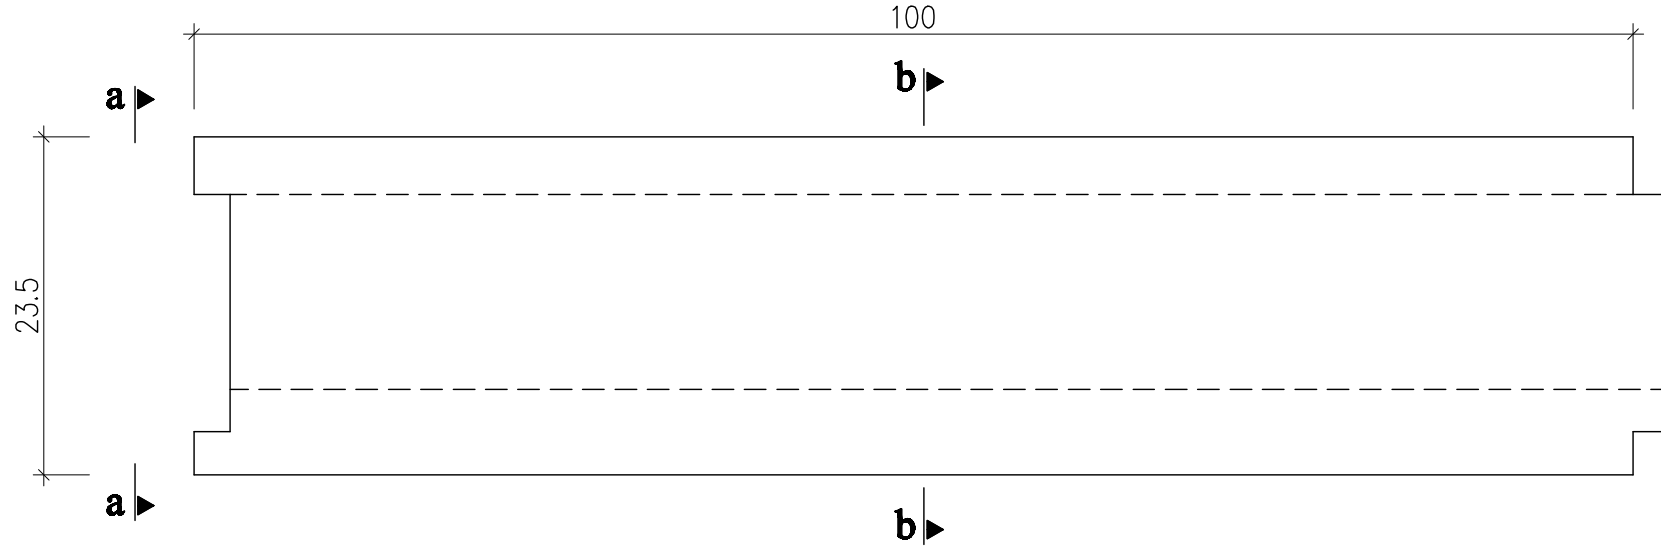

a-a görünüşü

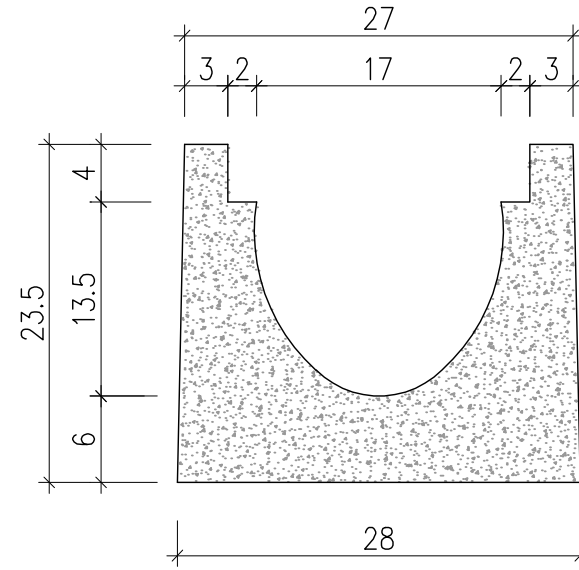

b-b kesiti