



üst görünüş


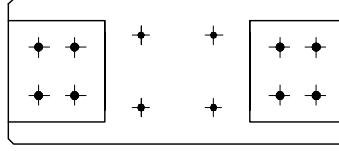


üst görünüş

KENAR KOLON

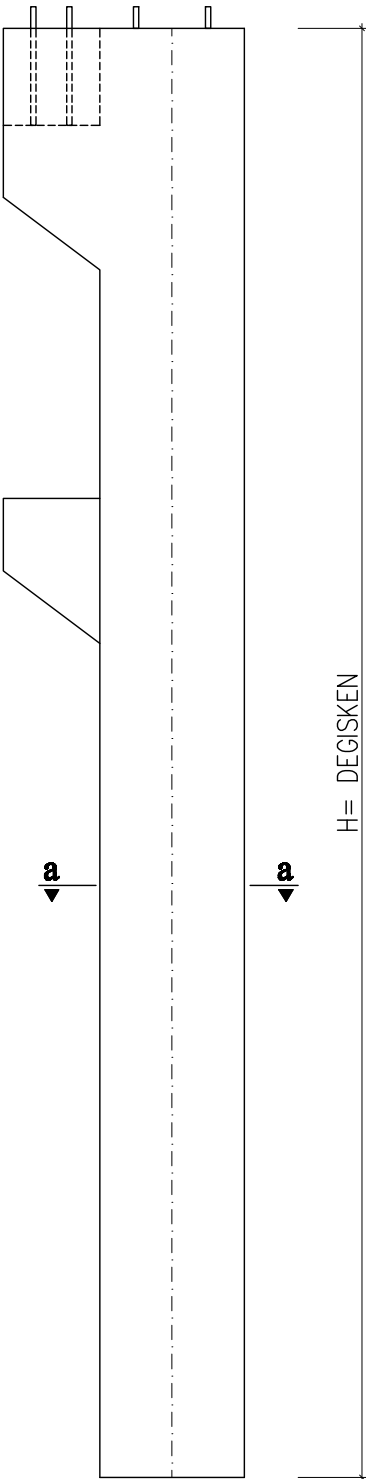

ORTA KOLON

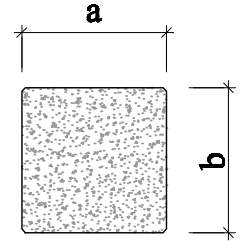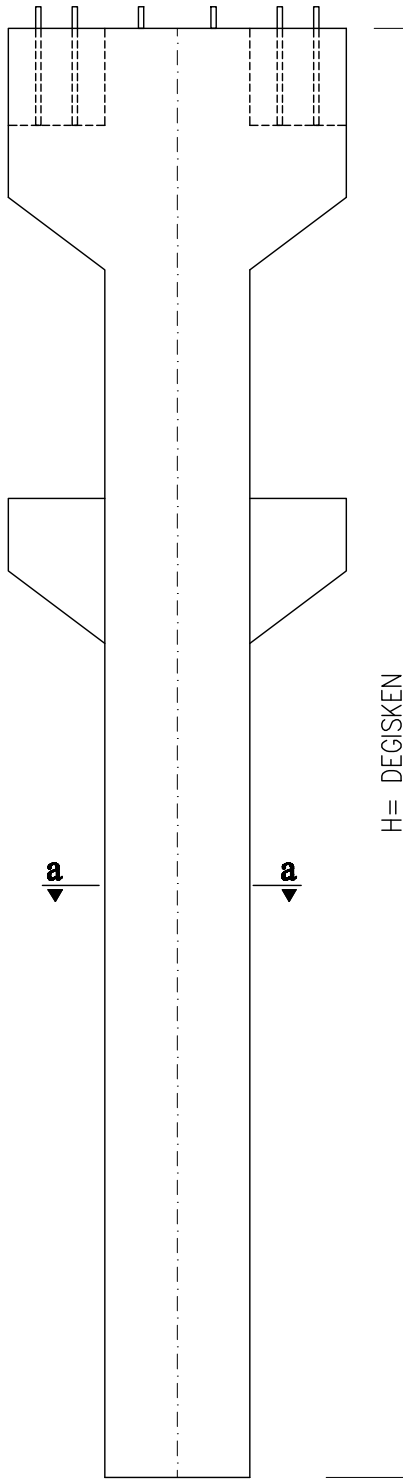

KESİT a-a

TİP	a / b
1	40 / 40
2	40 / 60
3	50 / 50
4	50 / 70
5	60 / 60
6	70 / 70
7	80 / 80

BETON SINIFI: C30-C35-C40
DONATI ÇELİĞİ: S420 (StIIIa)